


BUILDING PLAN FOR ACHARAYA NANESH T. V. COLLEGE
KUSHATLA, SAWAIMADHOPUR
KHASARA NO. -3733/5408,3753

LAND AREA :- A= 1200.00 Sq.mt.
B= 2500.00 Sq.mt.
TOTAL LAND AREA :- 3700.00 Sq.mt.

FOR BEING RUN B Ed

BASEMENT FLOOR BUILDUP AREA = 1200.00 Sq.mt.
GROUND FLOOR BUILDUP AREA = 1200.00 Sq.mt.
TOTAL BUILDUP AREA = 2400.00 Sq.mt.

159

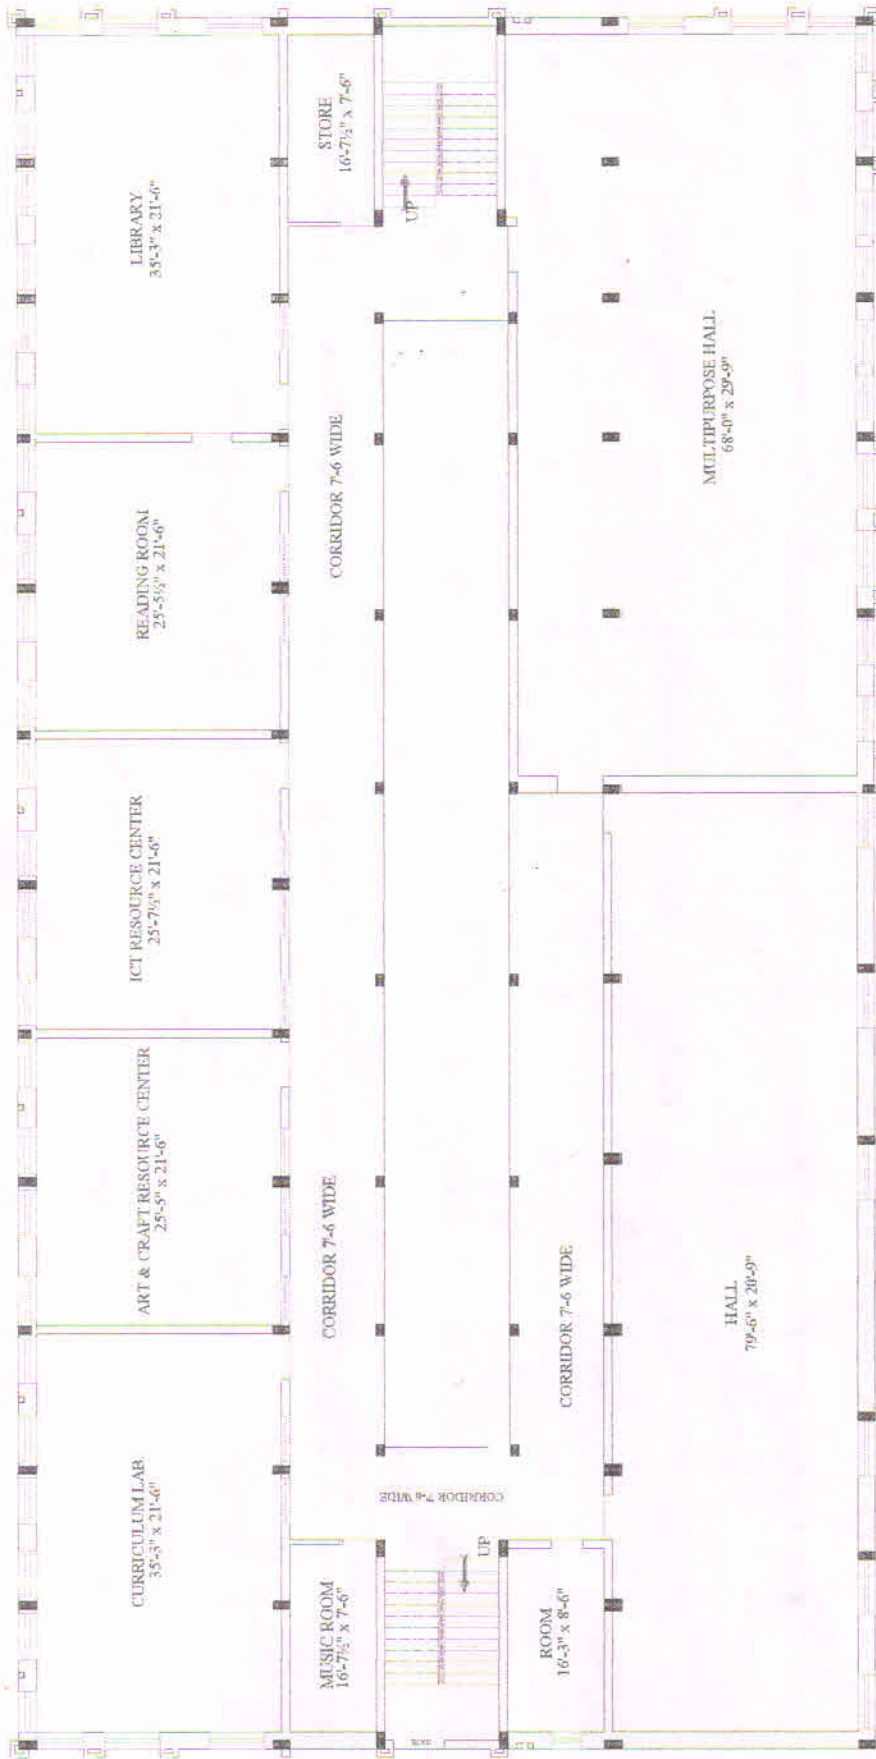

BASEMENT FLOOR PLAN

HIGHWAY

(B)
2500.00
Sq.mt.

COLLAGE
(A)
1200.00
Sq.mt.

SIDE PLAN

For SUBSIDISED WORK

(Signature)

MANISH GUPTA
B.E. (Civil) M. Tech (CIV)

सचिव
श्री. रानी जी

SIGN.


आला मर्दन पब्लिक सस्थ
आलमपुर सवाई माधोवर

आ. वि. अभियन्ता
सार्वजनिक निर्माण विभाग
बृहतराजडा-खुर्द

BUILDING PLAN FOR ACHARAYA NANESH T.T. COLLEGE
KUSHATLA, SAWAIMADHOPUR
KHASARA NO. -3733/5408,3733

LAND AREA :- A= 1200.00 Sq.mt.
B= 2500.00 Sq.mt.
TOTAL LAND AREA :- 3700.00 Sq.mt.

FOR BEING RUN B.Ed
BASEMENT FLOOR BUILDUP AREA = 1200.00 Sq.mt.
GROUND FLOOR BUILDUP AREA = 1200.00 Sq.mt.
TOTAL BUILDUP AREA = 2400.00 Sq.mt.

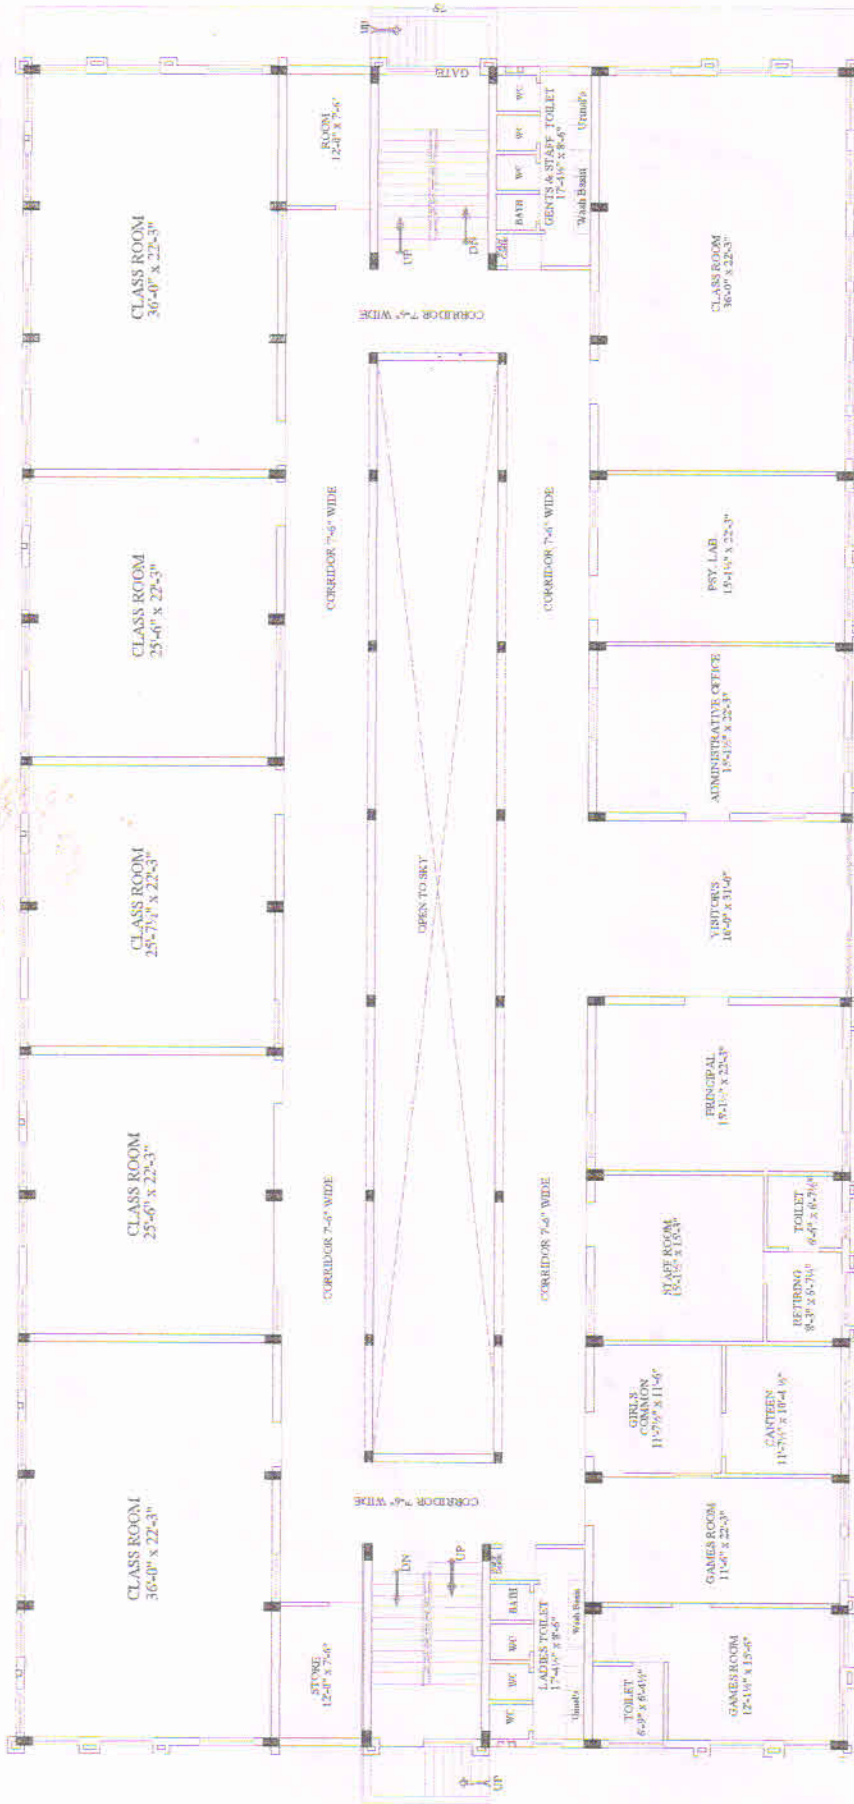

GROUND FLOOR PLAN

PARKING

HIGHWAY

(B) 2500.00 Sq.mt.

COLLEGE (A) 1200.00 Sq.mt.

SITE PLAN

Dr. J. P. Singh
कनिष्ठ अभियन्ता
सार्वजनिक निर्माण विभाग
बहराणडा-खुर्द

1000 Sq. ft. = 92.903 Sq. m.

Dr. J. P. Singh

MANISH GUPTA
I.C. (Civil) M.Tech. (Civ.)

सचिव
श्रीमान श्री जे. पी. सिंह

माला मॉडर्न पब्लिक सस्थ.
माला मॉडर्न पब्लिक सस्थ.
माला मॉडर्न पब्लिक सस्थ.

SIGN.